


ILLUMINAZIONE ORDINARIA

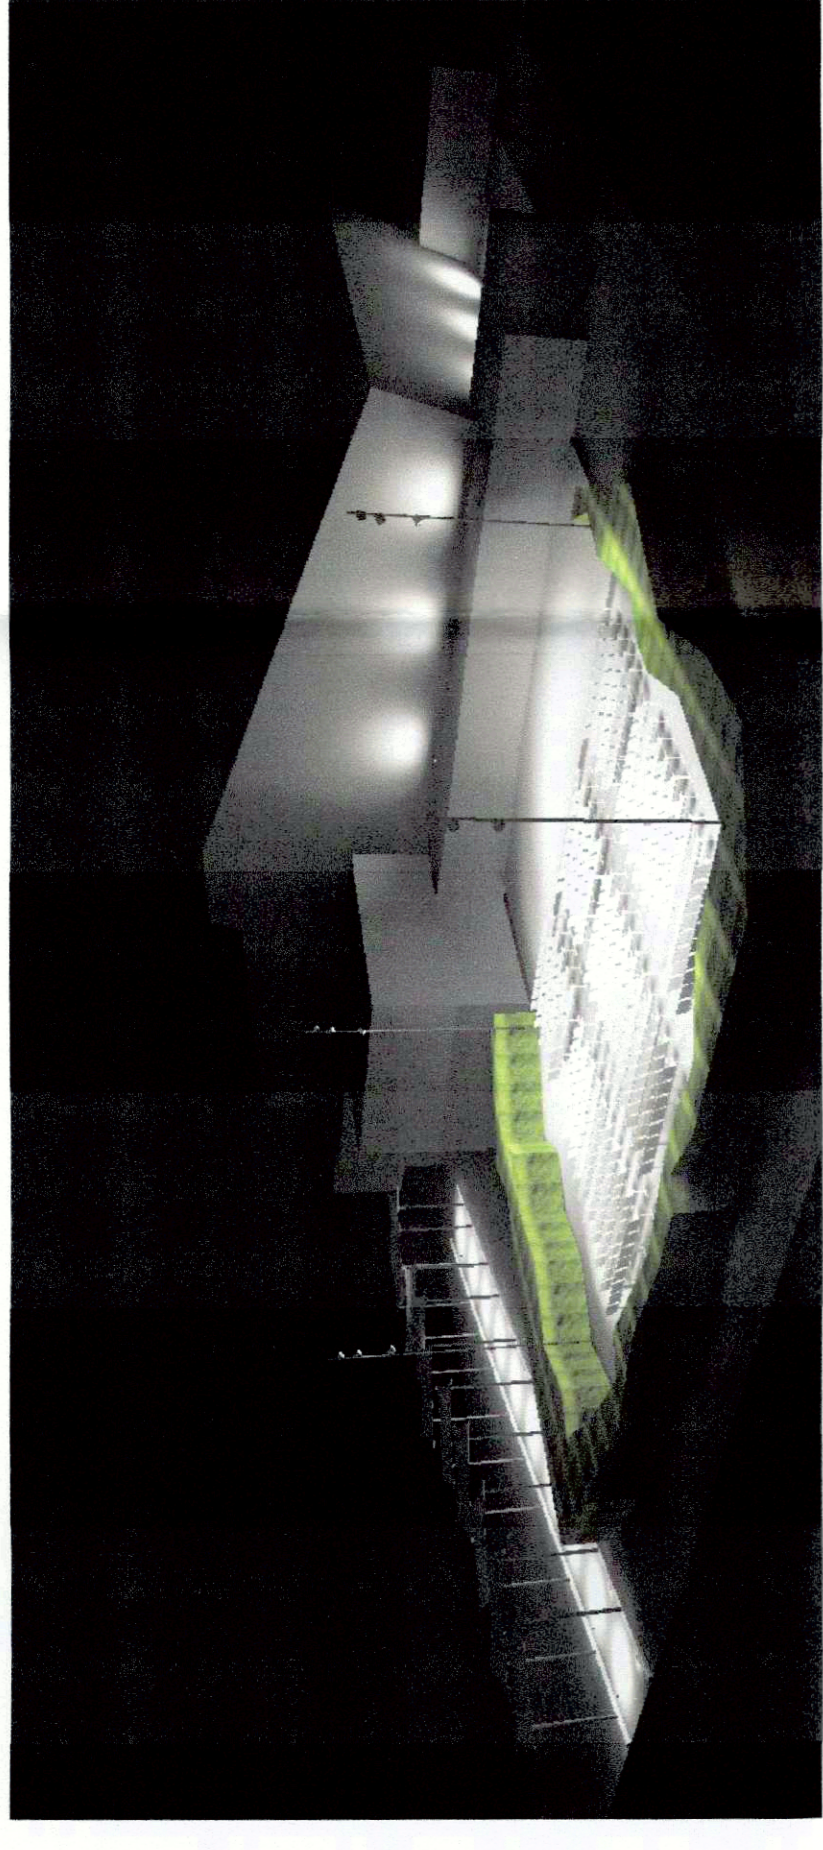


Vista dell'auditorium esterno - Distribuzione della luminanza

ILLUMINAZIONE ORDINARIA




Vista dell'auditorium esterno - Distribuzione della luminanza


ILLUMINAZIONE DI EMERGENZA

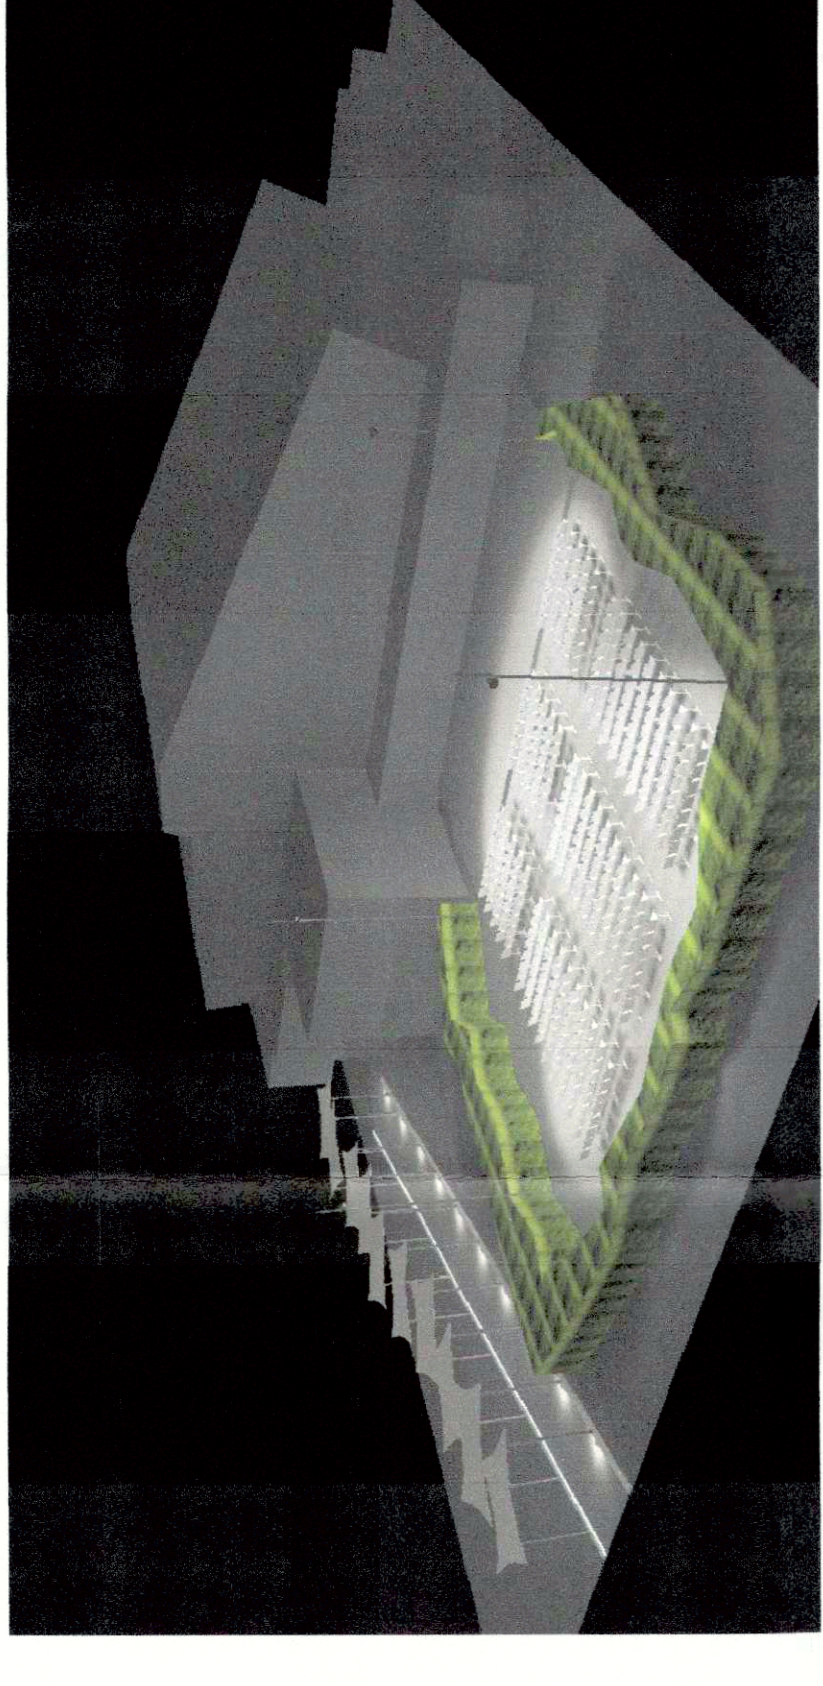

Vista dell'auditorium esterno - Distribuzione della luminanza

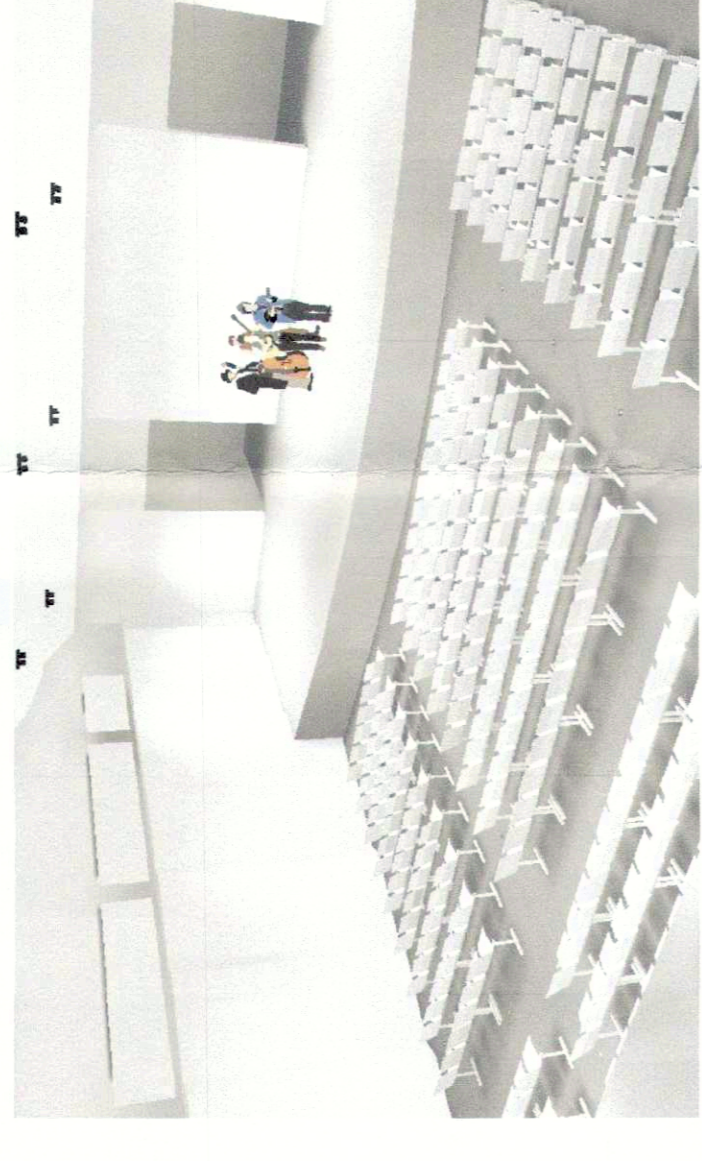


Vista interna dell'auditorium - Distribuzione della luminanza

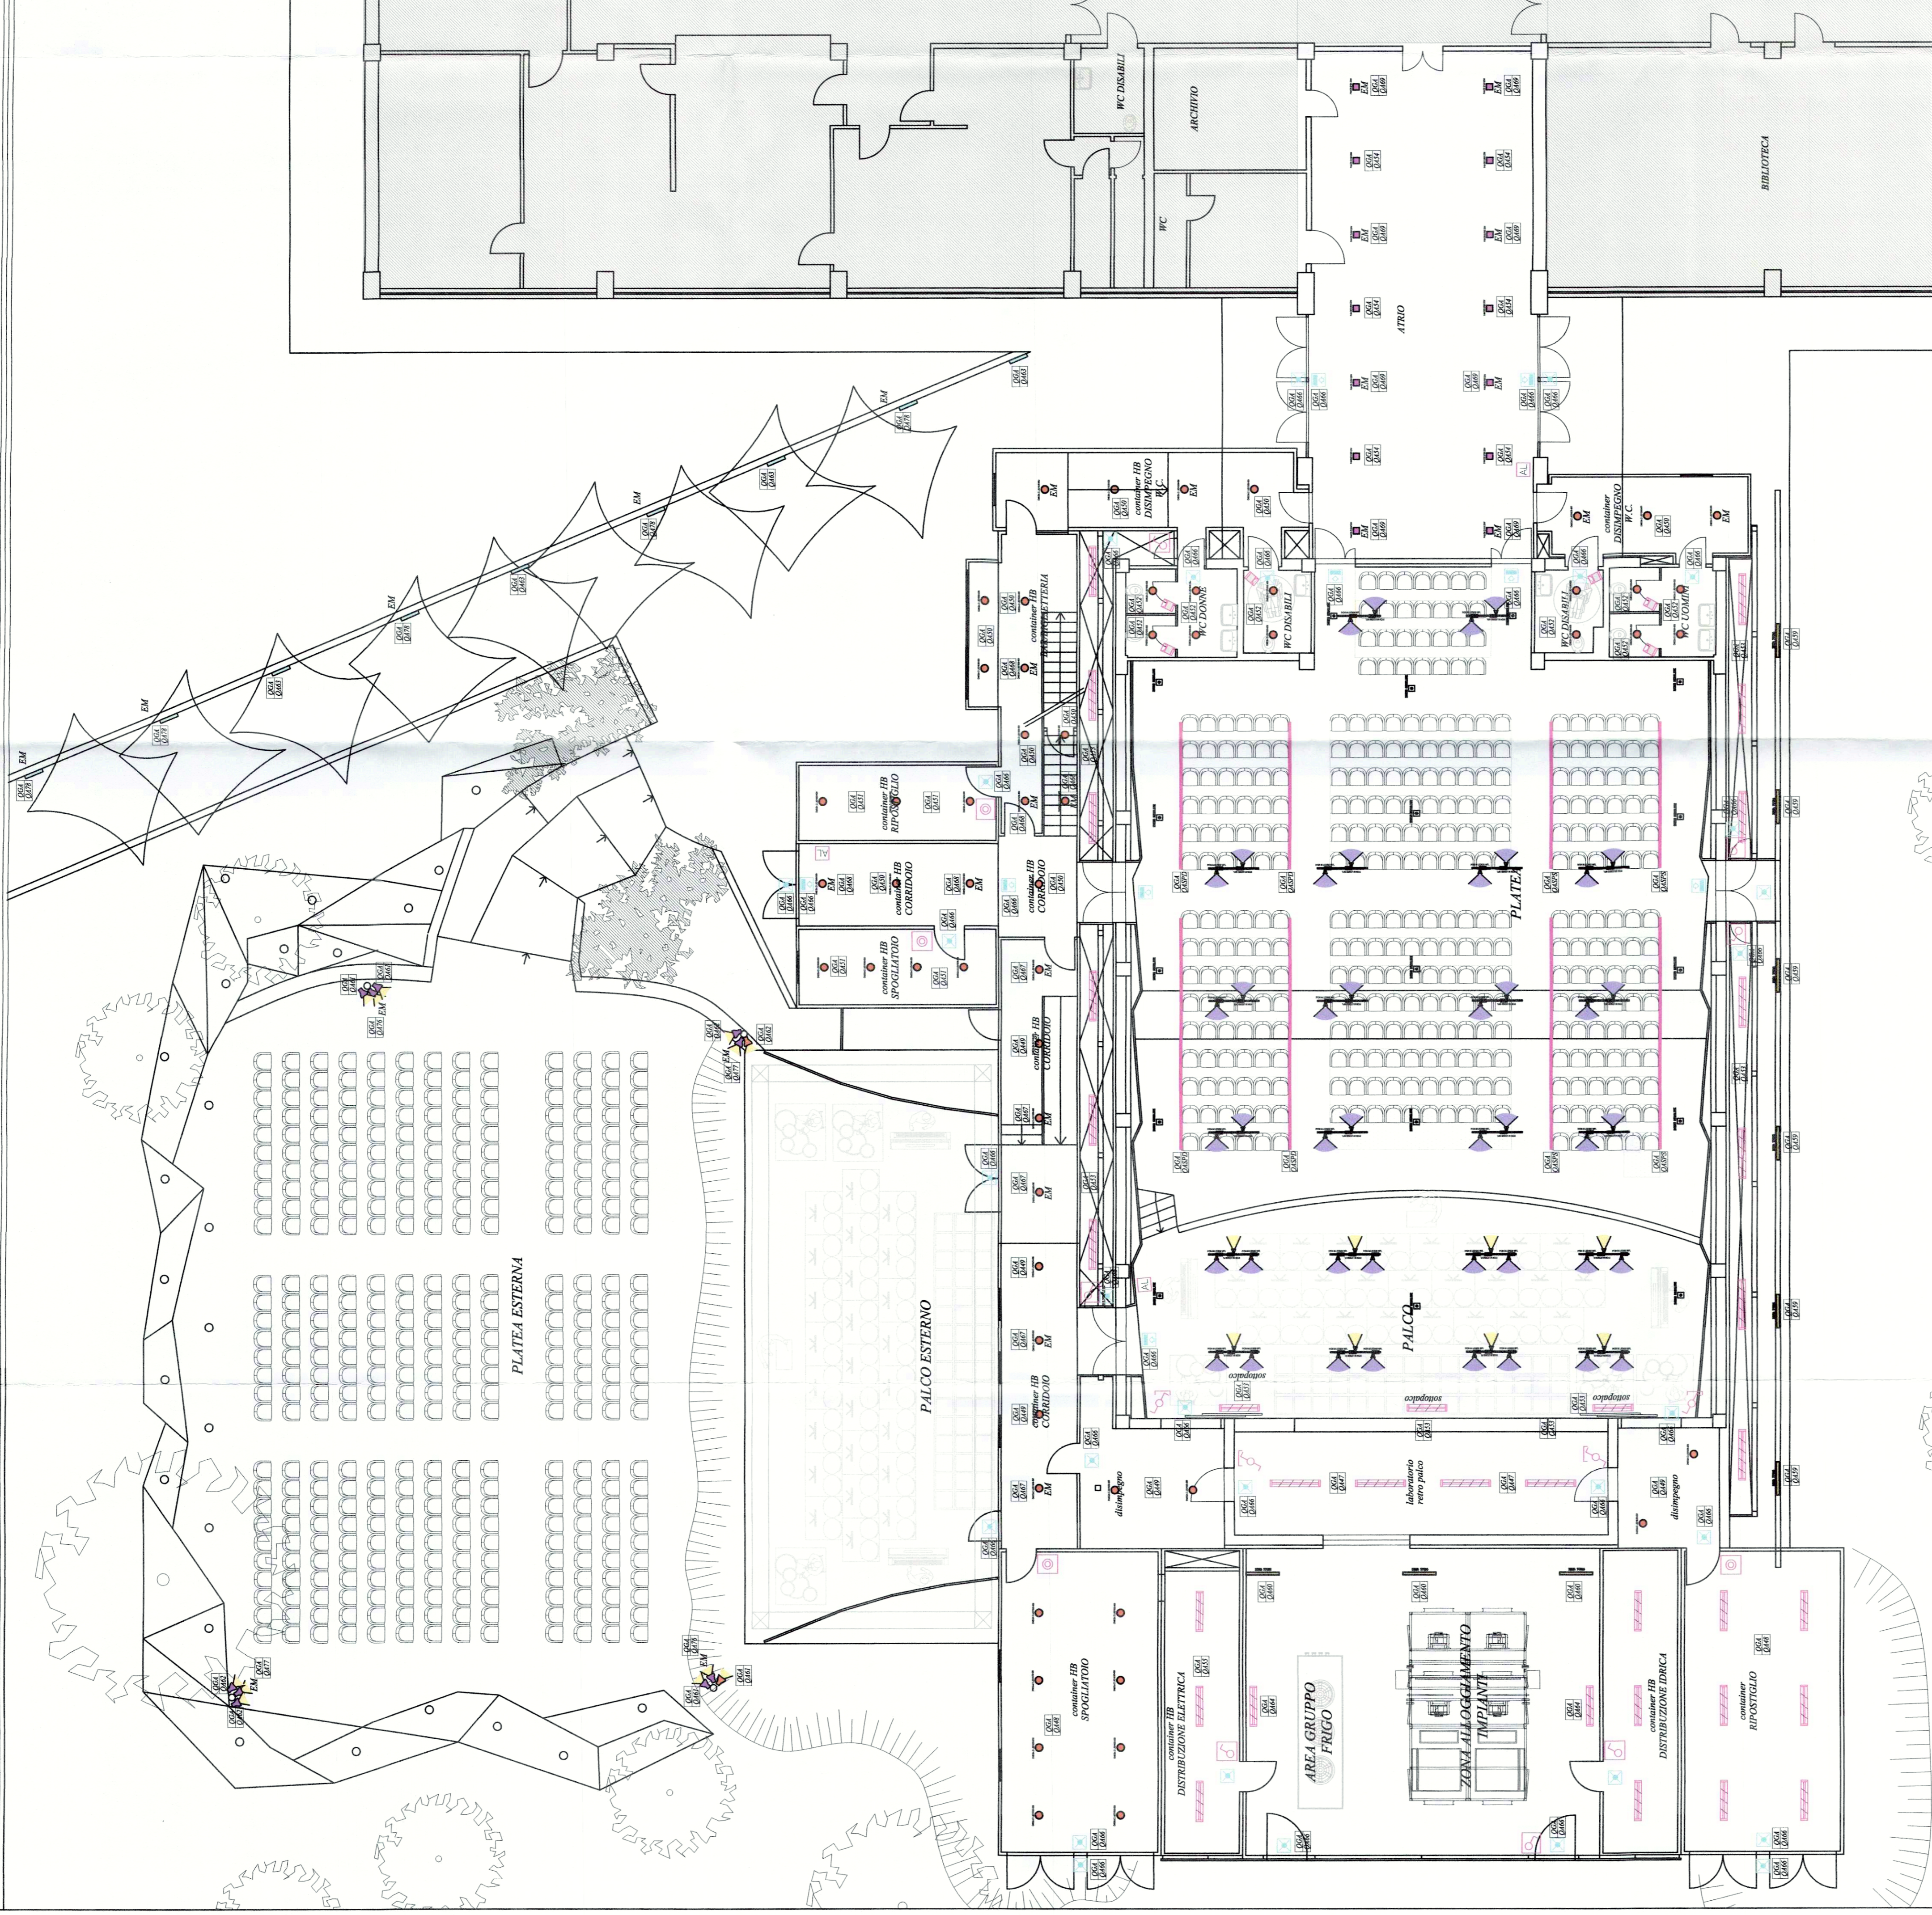

LEGENDA CORPI ILLUMINANTI PER ILLUMINAZIONE ORDINARIA

Simbolo	Descrizione	Simbolo	Descrizione
[Symbol]	... (Detailed description of lighting fixture 1)	[Symbol]	... (Detailed description of lighting fixture 2)
[Symbol]	... (Detailed description of lighting fixture 3)	[Symbol]	... (Detailed description of lighting fixture 4)
[Symbol]	... (Detailed description of lighting fixture 5)	[Symbol]	... (Detailed description of lighting fixture 6)
[Symbol]	... (Detailed description of lighting fixture 99)	[Symbol]	... (Detailed description of lighting fixture 100)

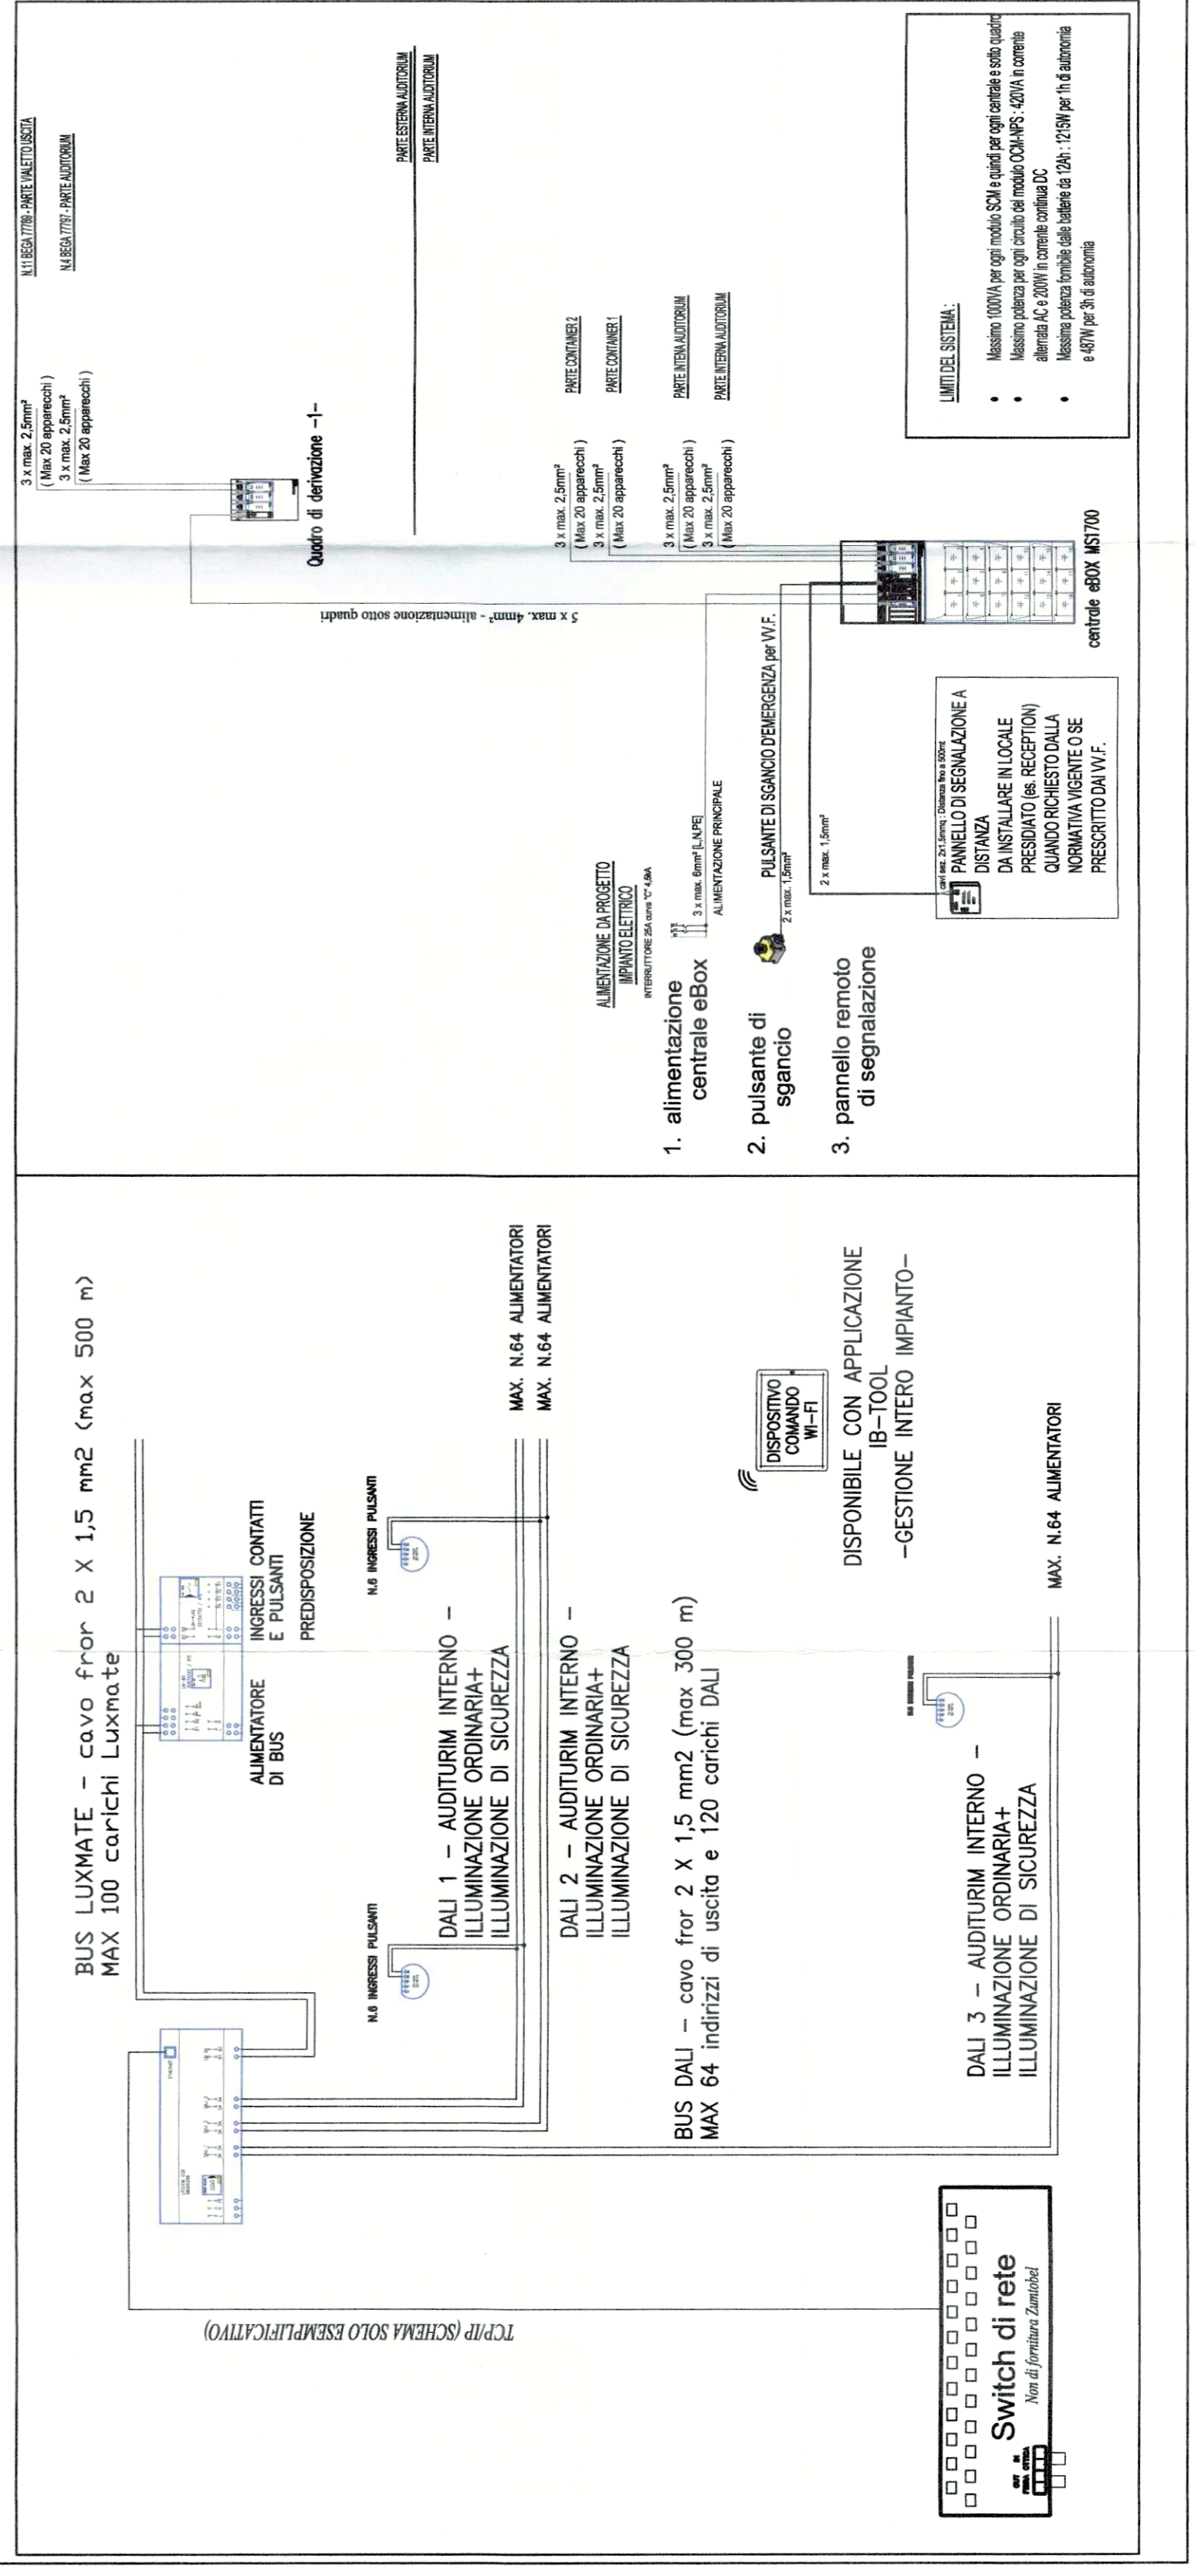

**COMUNE DI FIRENZE**  
 DIREZIONE SERVIZI TECNICI  
 SERVIZIO SUPPLEMENTO TECNICO AI BANTIERI ED IMPIANTI IMPOSTIVI  
 Prog. LOT 75/2016  
 Rev. febbraio 2018

**SCUOLA GUICCIARDINI**  
**LAVORI DI COMPLETAMENTO AUDITORIUM**  
**C.O. 170292**

**PROGETTO ESECUTIVO**  
**R.U.P.:** Ing. Michele Mazzoni  
 Supporto al R.U.P.: Ve en rose, Ingegneria srl - Arch. Lucia Busa  
 Ing. Alessandro Meschi

**Architettonico**  
 Progettisti: Geom. Bruno Urv  
 Geom. Marco Nofri  
 Geom. Tamara Paoli

**Strutturale**  
 Progettista: Ing. Claudio Brunori

**Coord. Progettazione Impianti:** Ing. Filippo Cenci

**Impianti Meccanici**  
 Progettisti: Ing. Simone Faroni  
 P.L. David Conti  
 P.L. Sandro Faggi

**Collaboratori:** Add. Tecn. Albano Parisi  
 Add. Tecn. Claudio Polastini

**Impianti Elettrici**  
 Progettisti: P.L. Vito Marzi  
 P.L. Nicola Ricciarini

**Tav. E05**  
**ILLUMINAZIONE ORDINARIA E DI EMERGENZA**  
 elaborato: PIANTA PIANO TERRA  
 scala 1:100